


50,000 SF

Industrial Space For Lease



Prologis Harrisburg

1530 Bobali Drive
Harrisburg, PA 17104

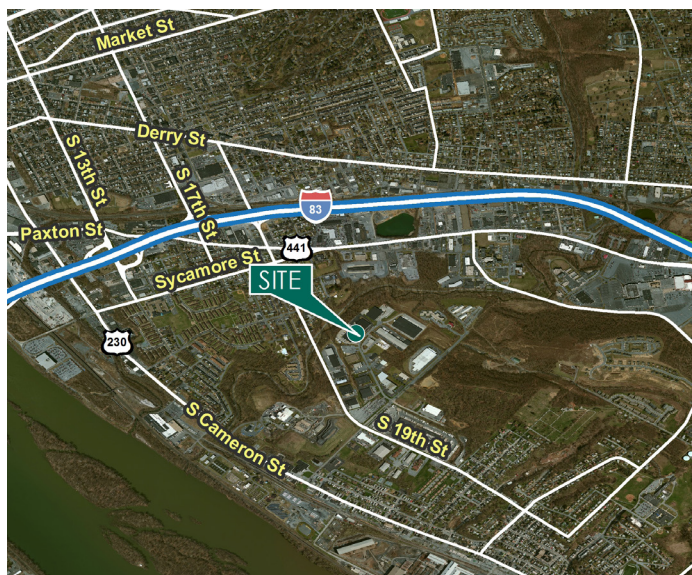

LOCATION

- Located in Harrisburg in the Swatara Township.
- Zoned C-G Commercial General
- Neighboring Tenants Include:
 - Davis Beverage Group
 - Hajoca
 - ALPS
 - GraybaR
 - FritoLay

FACILITY


- 50,000 SF Available
- 7.61 acres
- 2,065 SF Office
- 250' x 200' Building Dimensions
- ±22 Car Parking Spaces
- ESFR Sprinkler System
- 28' Clear Height
- 10 Dock Doors with Levelers
- 400a/277-480v 3p Heavy
- LED Lighting on Motion Sensor

ADVANTAGES AND AMENITIES

- Easy truck access via 19th Street to I-83/Capital Beltway
- Close Proximity to UPS Hub (0.3 miles)
- Capital Area Transit Bus System Route 19, Stop 4 is 0.7 miles away

50,000 SF

Industrial Space For Lease

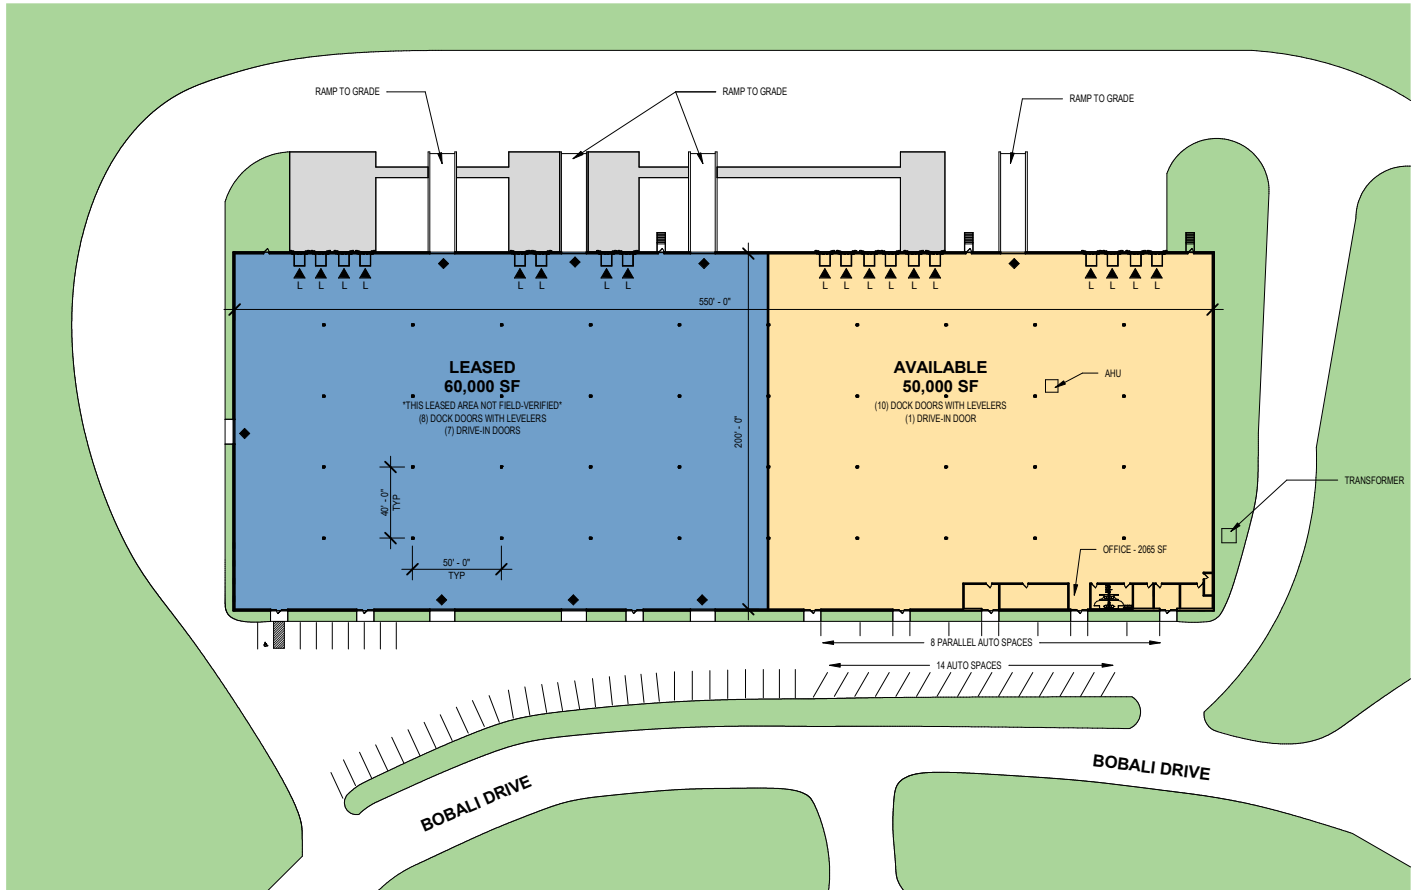

NOTE: THIS CONCEPTUAL PLAN IS FOR MARKETING PURPOSES ONLY AND HAS BEEN PREPARED BASED ON PRELIMINARY AVAILABLE SITE INFORMATION DEEMED RELIABLE. ALL DIMENSION AREA CALCULATIONS ARE SUBJECT TO VERIFICATION BY A PROFESSIONAL ENGINEER FOR COMPLIANCE WITH ALL FEDERAL, STATE, AND LOCAL REGULATIONS.

SITE PLAN

SCALE: 1/64" = 1' -0"



Cushman & Wakefield
of Pennsylvania, LLC

Adam Campbell

adam.campbell@cushwake.com
ph +1 717 231 7292
cell +1 717 798 4514
4507 N. Front St, Suite 203
Harrisburg, PA 17110 USA

Cushman & Wakefield
of Pennsylvania, LLC

Allie M. Rank

allie.rank@cushwake.com
ph +1 717 231 7461
cell +1 717 503 4237
4507 N. Front St, Suite 203
Harrisburg, PA 17110 USA

Prologis

Meg Buffington

mbuffington@cushwake.com
ph +1 717 790 5102
fax +1 717 790 2286
cell +1 717 790 2286
4900 Ritter Road, Suite 150
Mechanicsburg, PA 17055 USA