


**PROLOGIS MILTON
DISTRIBUTION CENTER**
MILTON, ONTARIO

SITE PLAN


BUILDING 1 - 2750 PEDDIE ROAD	
OFFICE	9,934 SF
MAIN OFFICES	6,020 SF
SHIPPING LOWER OFFICES	1,957 SF
SHIPPING UPPER OFFICES	1,957 SF
WAREHOUSE	365,307 SF
TOTAL	375,241 SF
CLEAR HEIGHT	28'-0"
AUTO SPACES	205 STALLS
TRAILER SPACES	83 STALLS
DOCK DOORS	58
DRIVE IN DOORS	2
TYPICAL BAY	52'-0" x 36'-3"

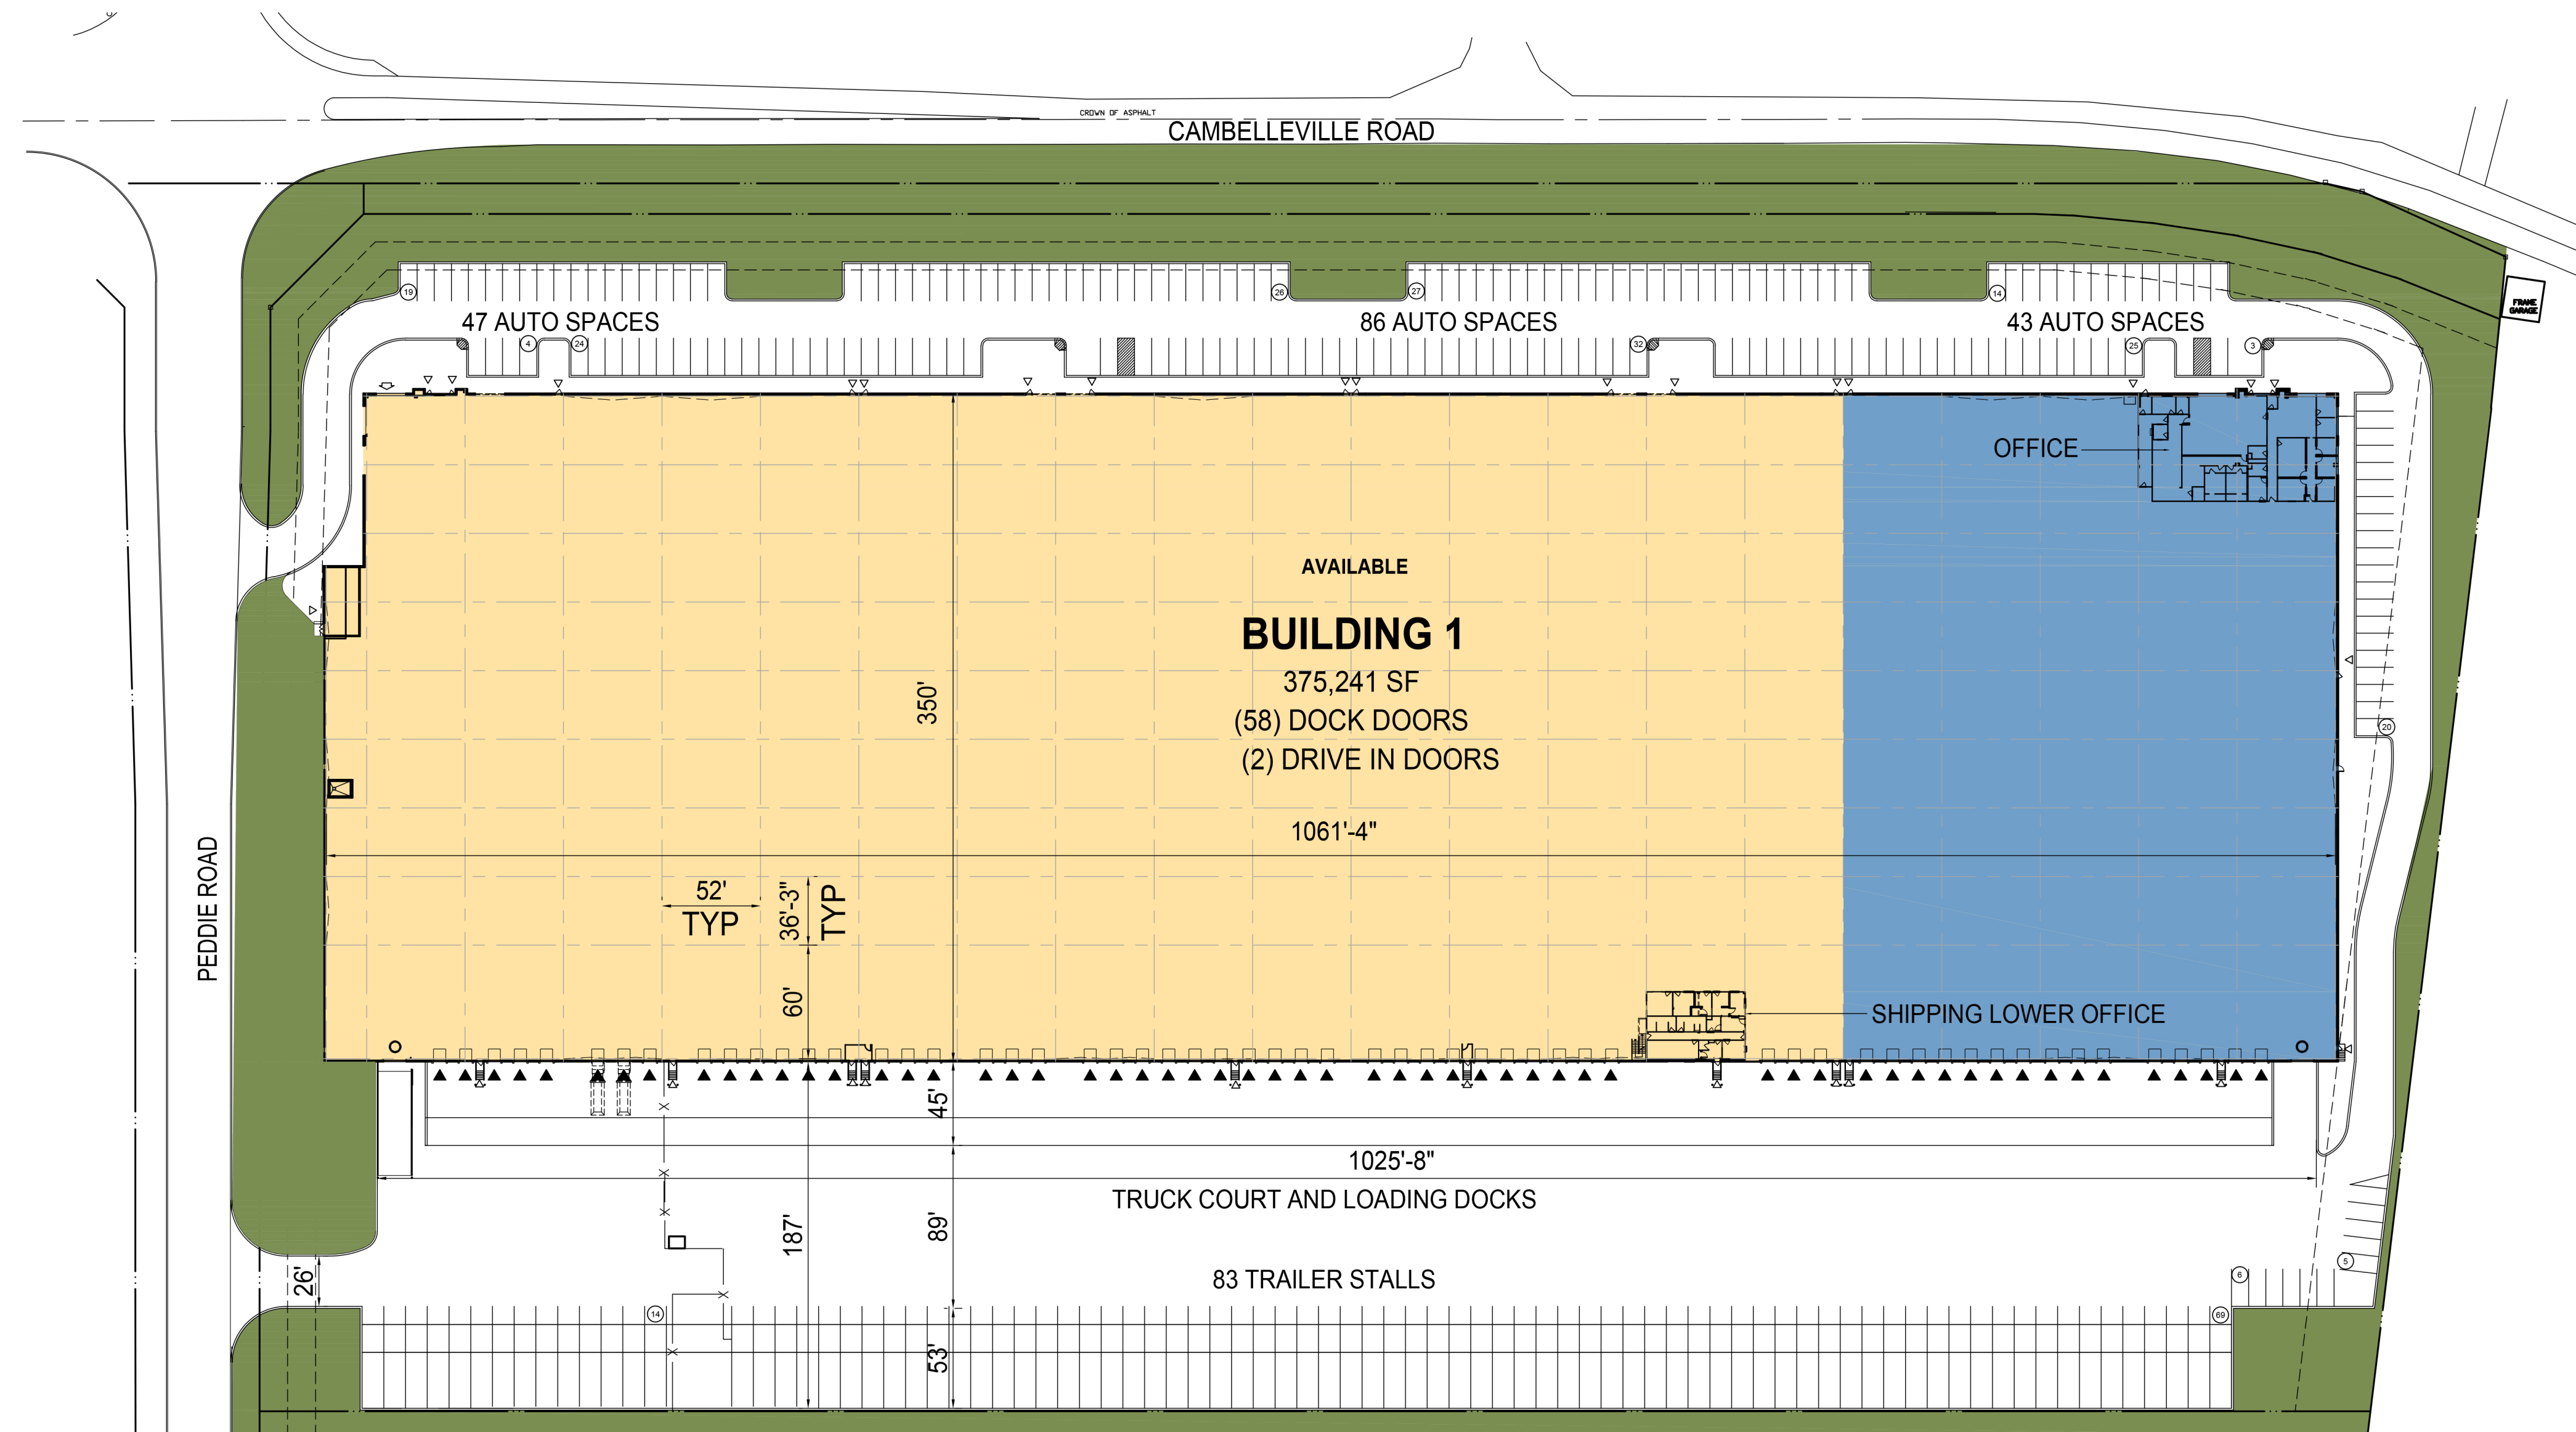

SITE PLAN
SCALE: 1" = 50'-0"

LEGEND:

- LEASED AREA
- AVAILABLE AREA
- ▲ DOCK DOOR
- DRIVE IN DOOR

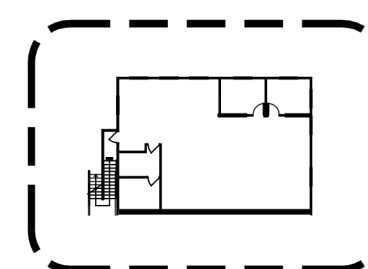

SHIPPING UPPER OFFICE



185 The West Mall, Suite 700,
Toronto, Ontario M9C 5L5
telephone: (647) 258-2600

WARE MALCOMB

APRIL 21, 2023

TOR23-0033-00