

Prologis Park Meacham

Building 1: 2500 Sylvania Cross Drive, Fort Worth, TX 76106



Up to 564,387 Square Feet Available

CBRE

 **PROLOGIS**[®]



Immediate
access to I-35W



Close proximity to I-35W / 820
and I-35W / I-30 interchanges



~5 miles to
Downtown Fort Worth



~14 miles to Alliance
BNSF Intermodal



~22 miles to DFW
International Airport







Building Specifications

- 564,387 sf available
- 3,435 sf office
- 40' clear height
- 50' x 56' column spacing
- 60' staging bay
- 122 (9' x 10') dock doors
- 4 (12' x 14') drive-in doors
- Cross-dock configuration
- 216 car parking spaces
- 146 trailer parking spaces
- 185' truck court depth
- ESFR sprinkler system
- 2,500 amps of power
- 8" slab thickness

Office Plan:

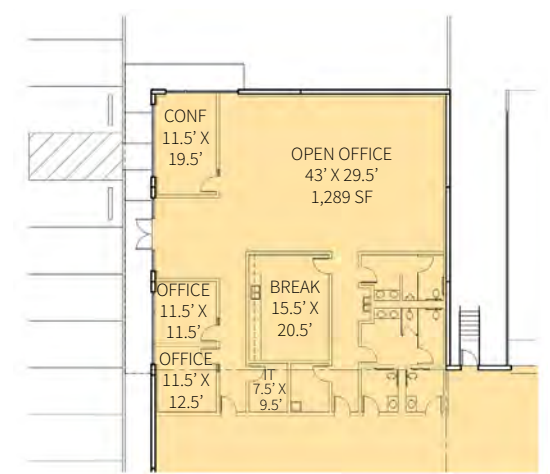

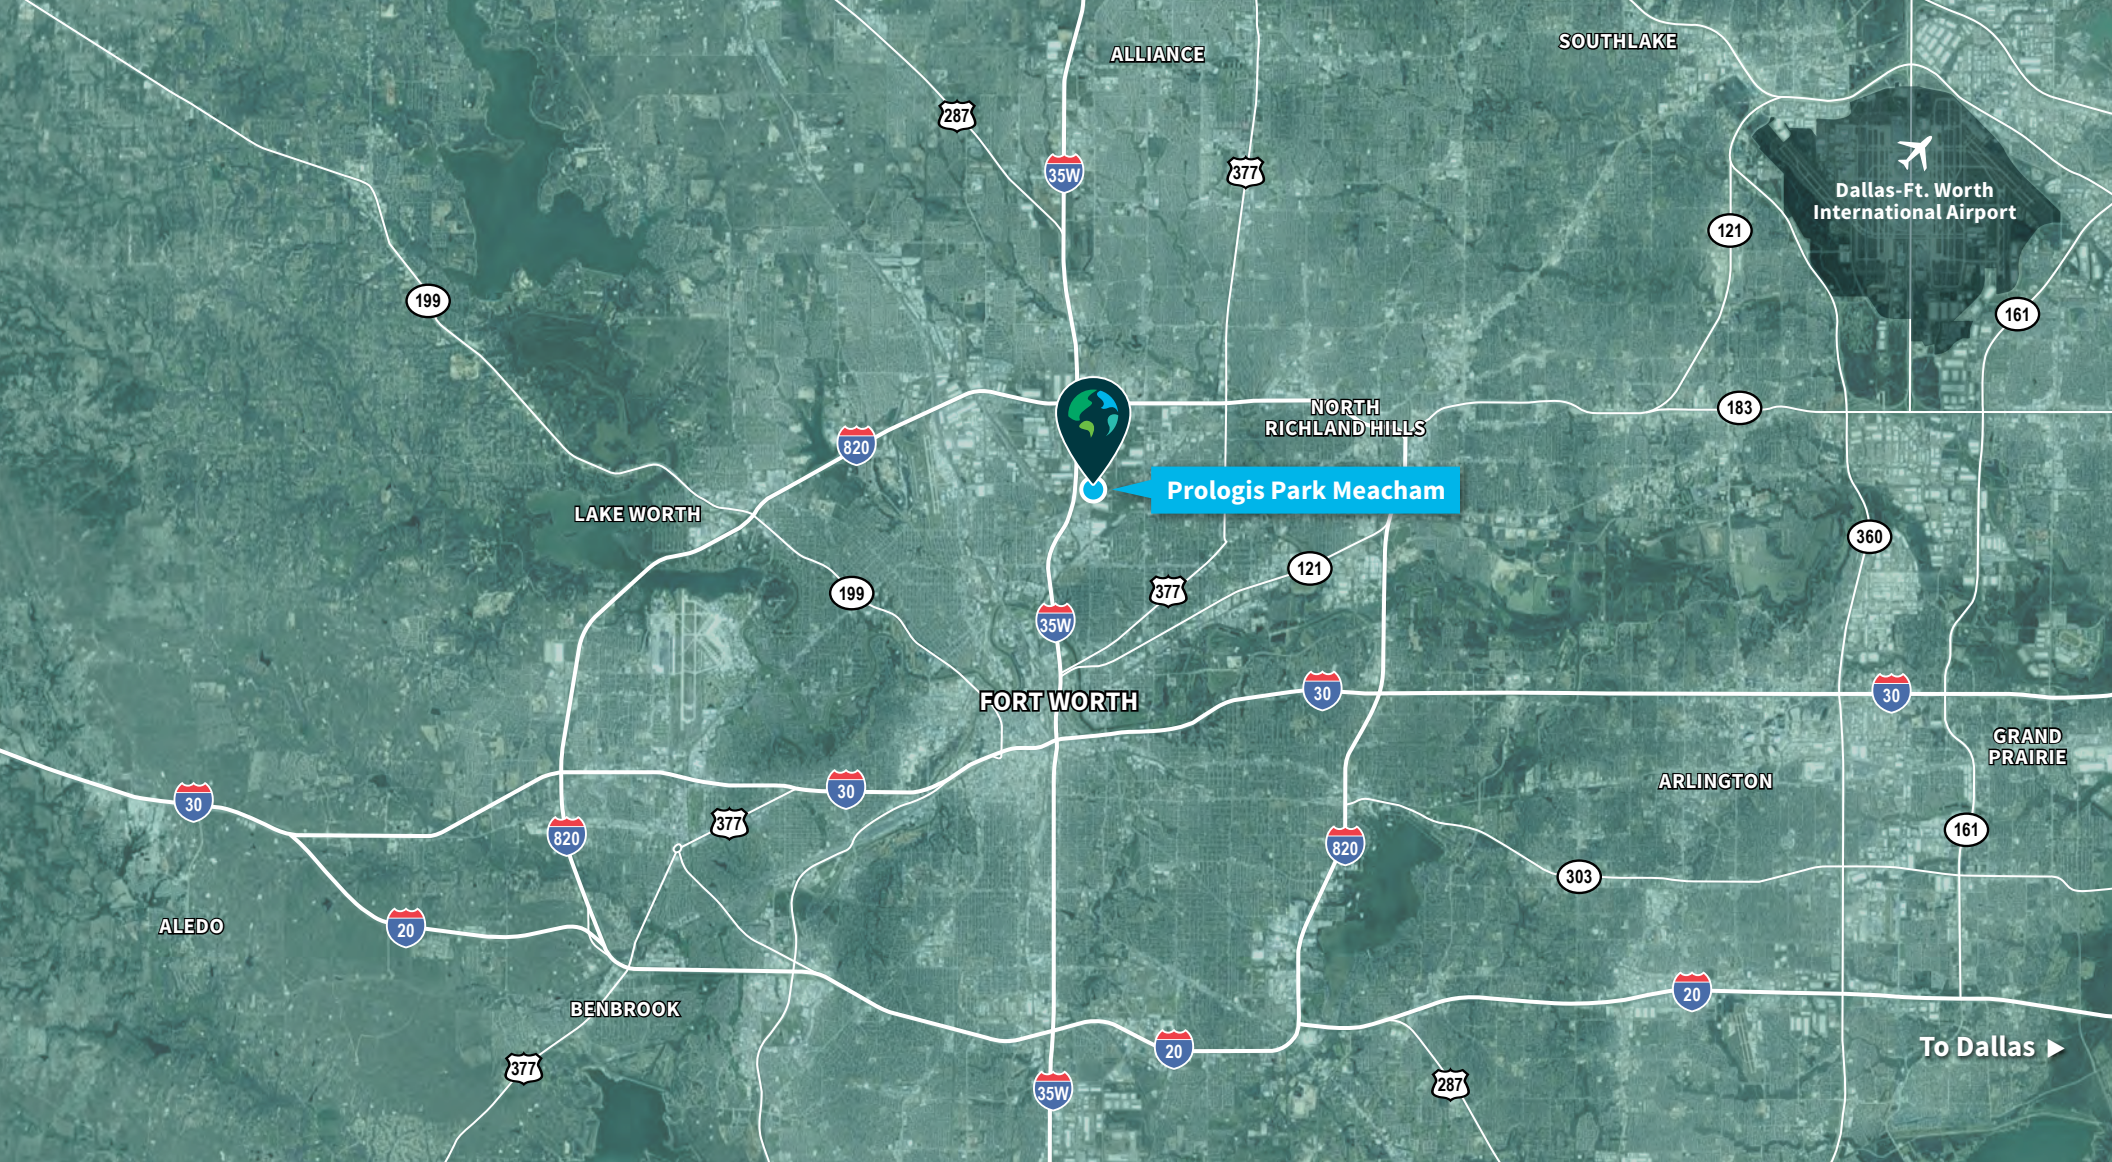

CBRE

Steve Koldyke
Executive Vice President
+1 214 979 6381
steve.koldyke@cbre.com

Kacy Jones
Executive Vice President
+1 214 979 6151
kacy.jones@cbre.com

Brian Gilchrist
Executive Vice President
+1 214 979 6394
brian.gilchrist@cbre.com

CBRE
2100 McKinney Avenue
Suite 700
Dallas, TX 75201

PROLOGIS®

Ahnie Sheehy
Director, Leasing
+1 972 884 9254
asheehy@prologis.com

Prologis - Dallas
2021 McKinney Avenue, Suite 1050
Dallas, TX 75201
Main: +1 972 884 9292

Prologis Headquarters
Pier 1, Bay 1
San Francisco, CA 94111
Main: +1 415 394 9000
info@prologis.com

www.prologis.com
NYSE: PLD

Prologis, Inc., is the global leader in logistics real estate with a focus on high-barrier, high-growth markets. Prologis leases modern logistics facilities to a diverse base of approximately 6,700 customers principally across two major categories: business-to-business and retail/online fulfillment. Prologis owns or has investments in, on a wholly owned basis or through co-investment ventures, properties, and development projects expected to total approximately 1.2 billion square feet (115 million square meters) in 19 countries, as of March 31, 2024.