


INDUSTRIAL SPACE FOR LEASE

±43,208 SF



7440 Dean Martin Drive, Suite 204
Las Vegas, NV 89139 USA

Prologis Warm Springs
Distribution Center

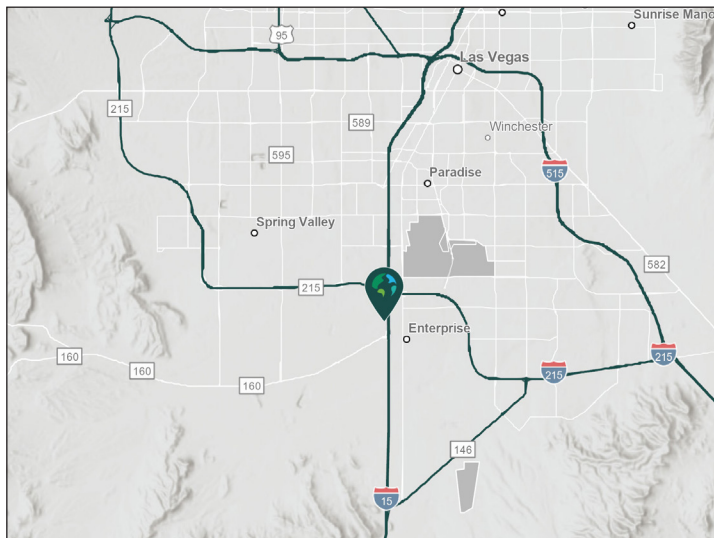

- Immediately west of Interstate 15
- Convenient access to I-15 via Blue Diamond Rd Interchange
- Zoned: Industrial Park (IP)

Property Features

Available Space	±43,208 SF
Office SF	±3,294 SF
Warehouse SF	±39,914 SF
Clear Height	24'
Dock Doors	9
Drive-in Door	2
Electrical Service	600 amps
Sprinkler	ESFR
Lighting	LED Motion Sensor
Construction	Concrete Tilt-up
Visibility	I-15 Frontage




Unlock the full potential of your warehouse with one strategic, single-source partner.



 = Leased

 = Available

For illustration purposes only. Not to scale.

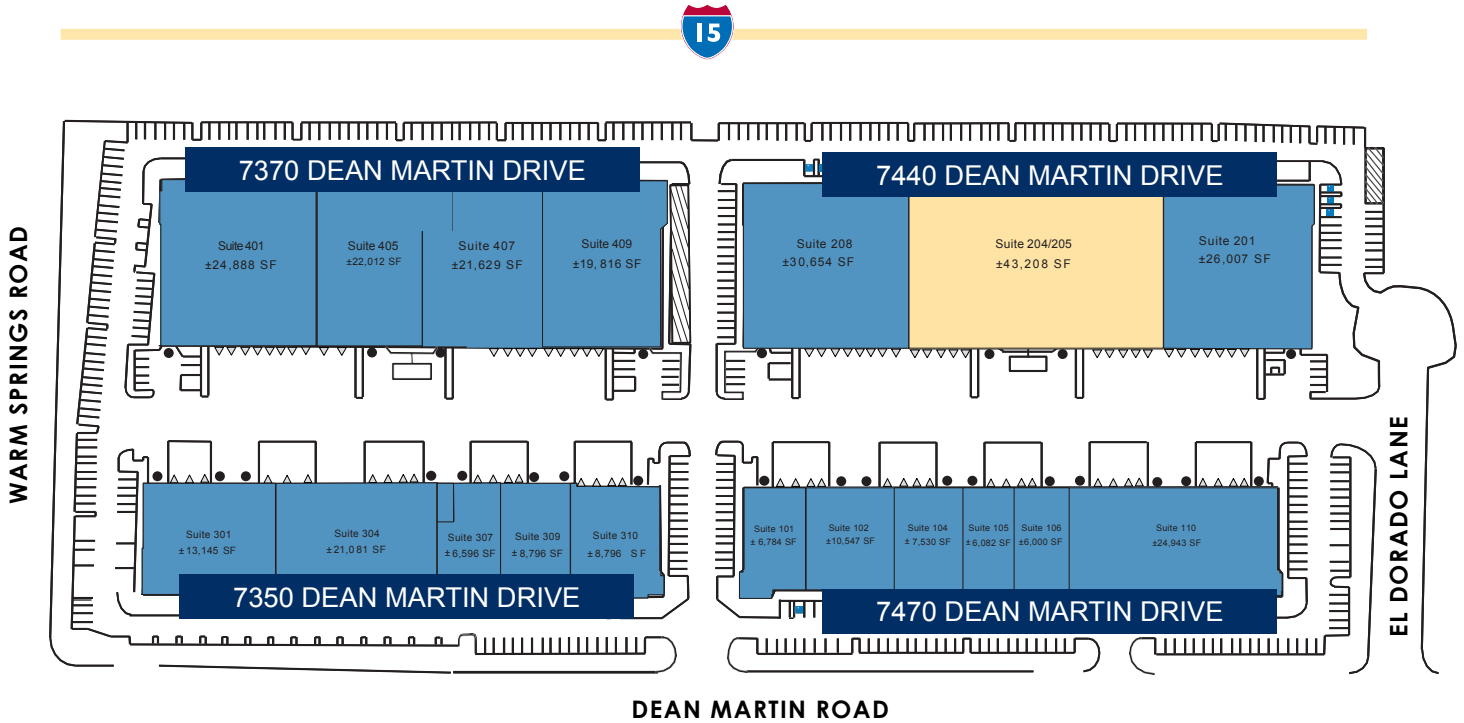

△ = Dock High Door

● = Grade Level Door



Colliers
Morgan Elson
 Associate
 morgan.elson@colliers.com
 ph +1 702 836 3710
 License # NV-S.0184877

Colliers
Chris Lane, SIOR, CCIM
 Executive Vice President
 chris.lane@colliers.com
 ph +1 702 836 3728
 License # NV-S.0166896

Colliers
Jerry Doty, SIOR
 Vice Chair
 jerry.doty@colliers.com
 ph +1 702 836 3735
 License # NV-S.0172045

Prologis
Renee Carroll
 Senior Leasing Manager
 rcarroll@prologis.com
 ph +1 702 891 9503
 License # NV-S.0202501




Unlock the full potential of your warehouse with one strategic, single-source partner.



SUITE 204

±43,208 SF

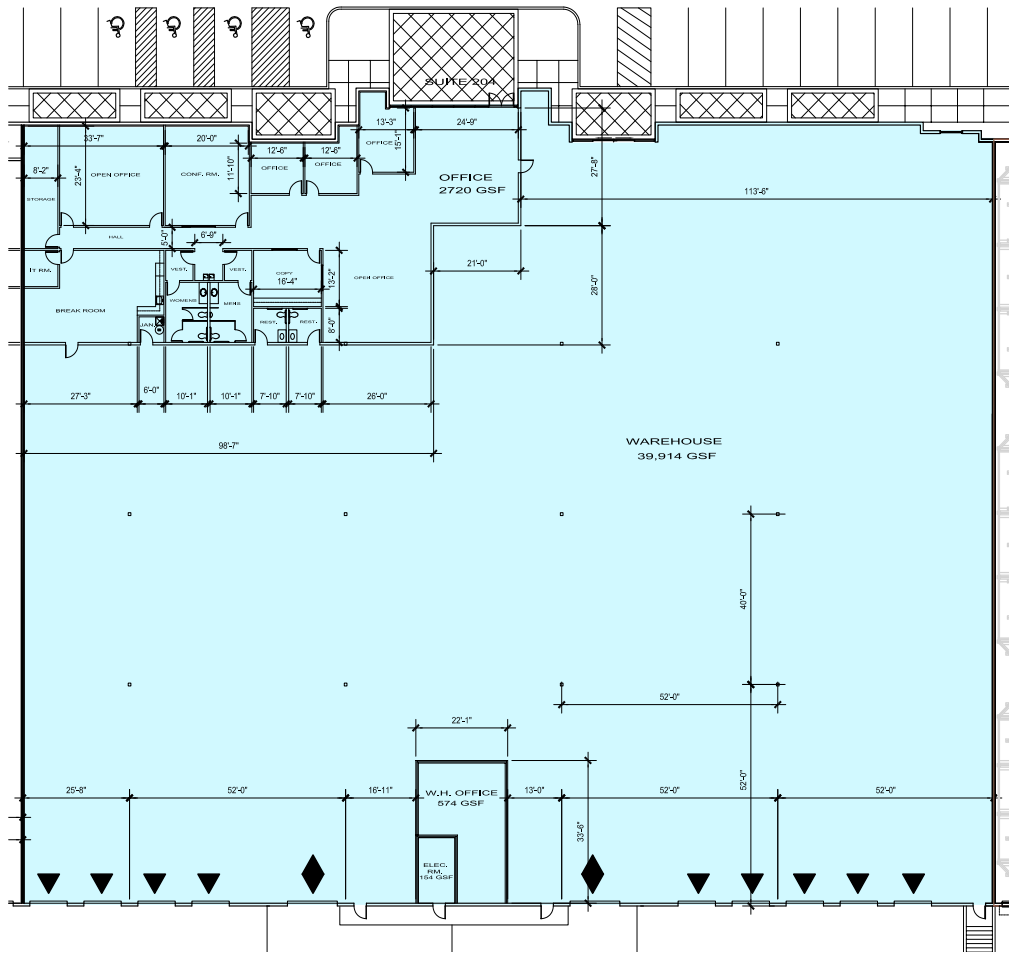

▲ = Dock High Door

◆ = Grade Level Door

For illustration purposes only. Not to scale.




Colliers
Morgan Elson
 Associate
 morgan.elson@colliers.com
 ph +1 702 836 3710
 License # NV-S.0184877

Colliers
Chris Lane, SIOR, CCIM
 Executive Vice President
 chris.lane@colliers.com
 ph +1 702 836 3728
 License # NV-S.0166896

Colliers
Jerry Doty, SIOR
 Vice Chair
 jerry.doty@colliers.com
 ph +1 702 836 3735
 License # NV-S.0172045

Prologis
Renee Carroll
 Senior Leasing Manager
 rcarroll@prologis.com
 ph +1 702 891 9503
 License # NV-S.0202501

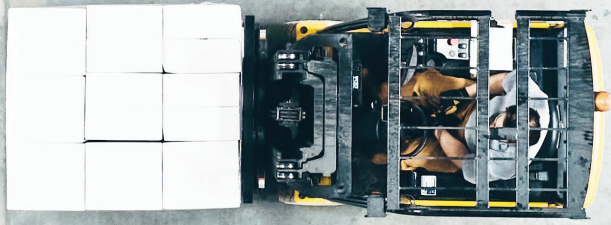

Worry less about your real estate expenses and focus more on your business.

Don't be blindsided by unexpected costs or a surprise bill at year-end. Get greater cost certainty through the term of your lease. There is NO annual reconciliation with the exception of property taxes.*

Simplify Your Lease, Simplify Your Life

Prologis' Clear Lease includes fixed base rent as well as fixed operating expenses,* including both capital and non-capital expenses, throughout the initial lease term. We make your lease easier allowing for you to focus on streamlining your operations.



Simplified leasing process



Greater cost certainty



Trusted property maintenance



No operating or capital expense surprises



No reconciliation for common area maintenance



Shortened 11-page lease with no complex legal jargon

Clear Lease		Typical Lease Triple Net (NNN)
✓ Fixed and no unexpected costs or surprises	Common Area Maintenance (CAM) Landscaping Fire protection Snow removal Common utilities Roof repair	✗ Variable and reconciled
✓ Fixed and no unexpected costs or surprises	Capital Repairs and Replacements Parking lot repair and replacement Exterior building paint Roof replacement	✗ Variable and reconciled
✓ Fixed and no unexpected costs or surprises	Management Fee	✗ Variable
✓ Fixed and no unexpected costs or surprises	Property Insurance and Liability Insurance Fees	✗ Variable and estimated annually
✓ Fixed and no unexpected costs or surprises	Office HVAC and Warehouse Heating Maintenance Repair and replacement	✗ Tenant contracts and pays directly
✓ Fixed and no unexpected costs or surprises	Dock Doors Bi-annual maintenance	✗ Tenant contracts and pays directly

*property taxes excluded