


SITE PLAN

*SITE BOUNDARY / EASEMENTS TO BE VERIFIED - CAD SURVEY NOT PROVIDED

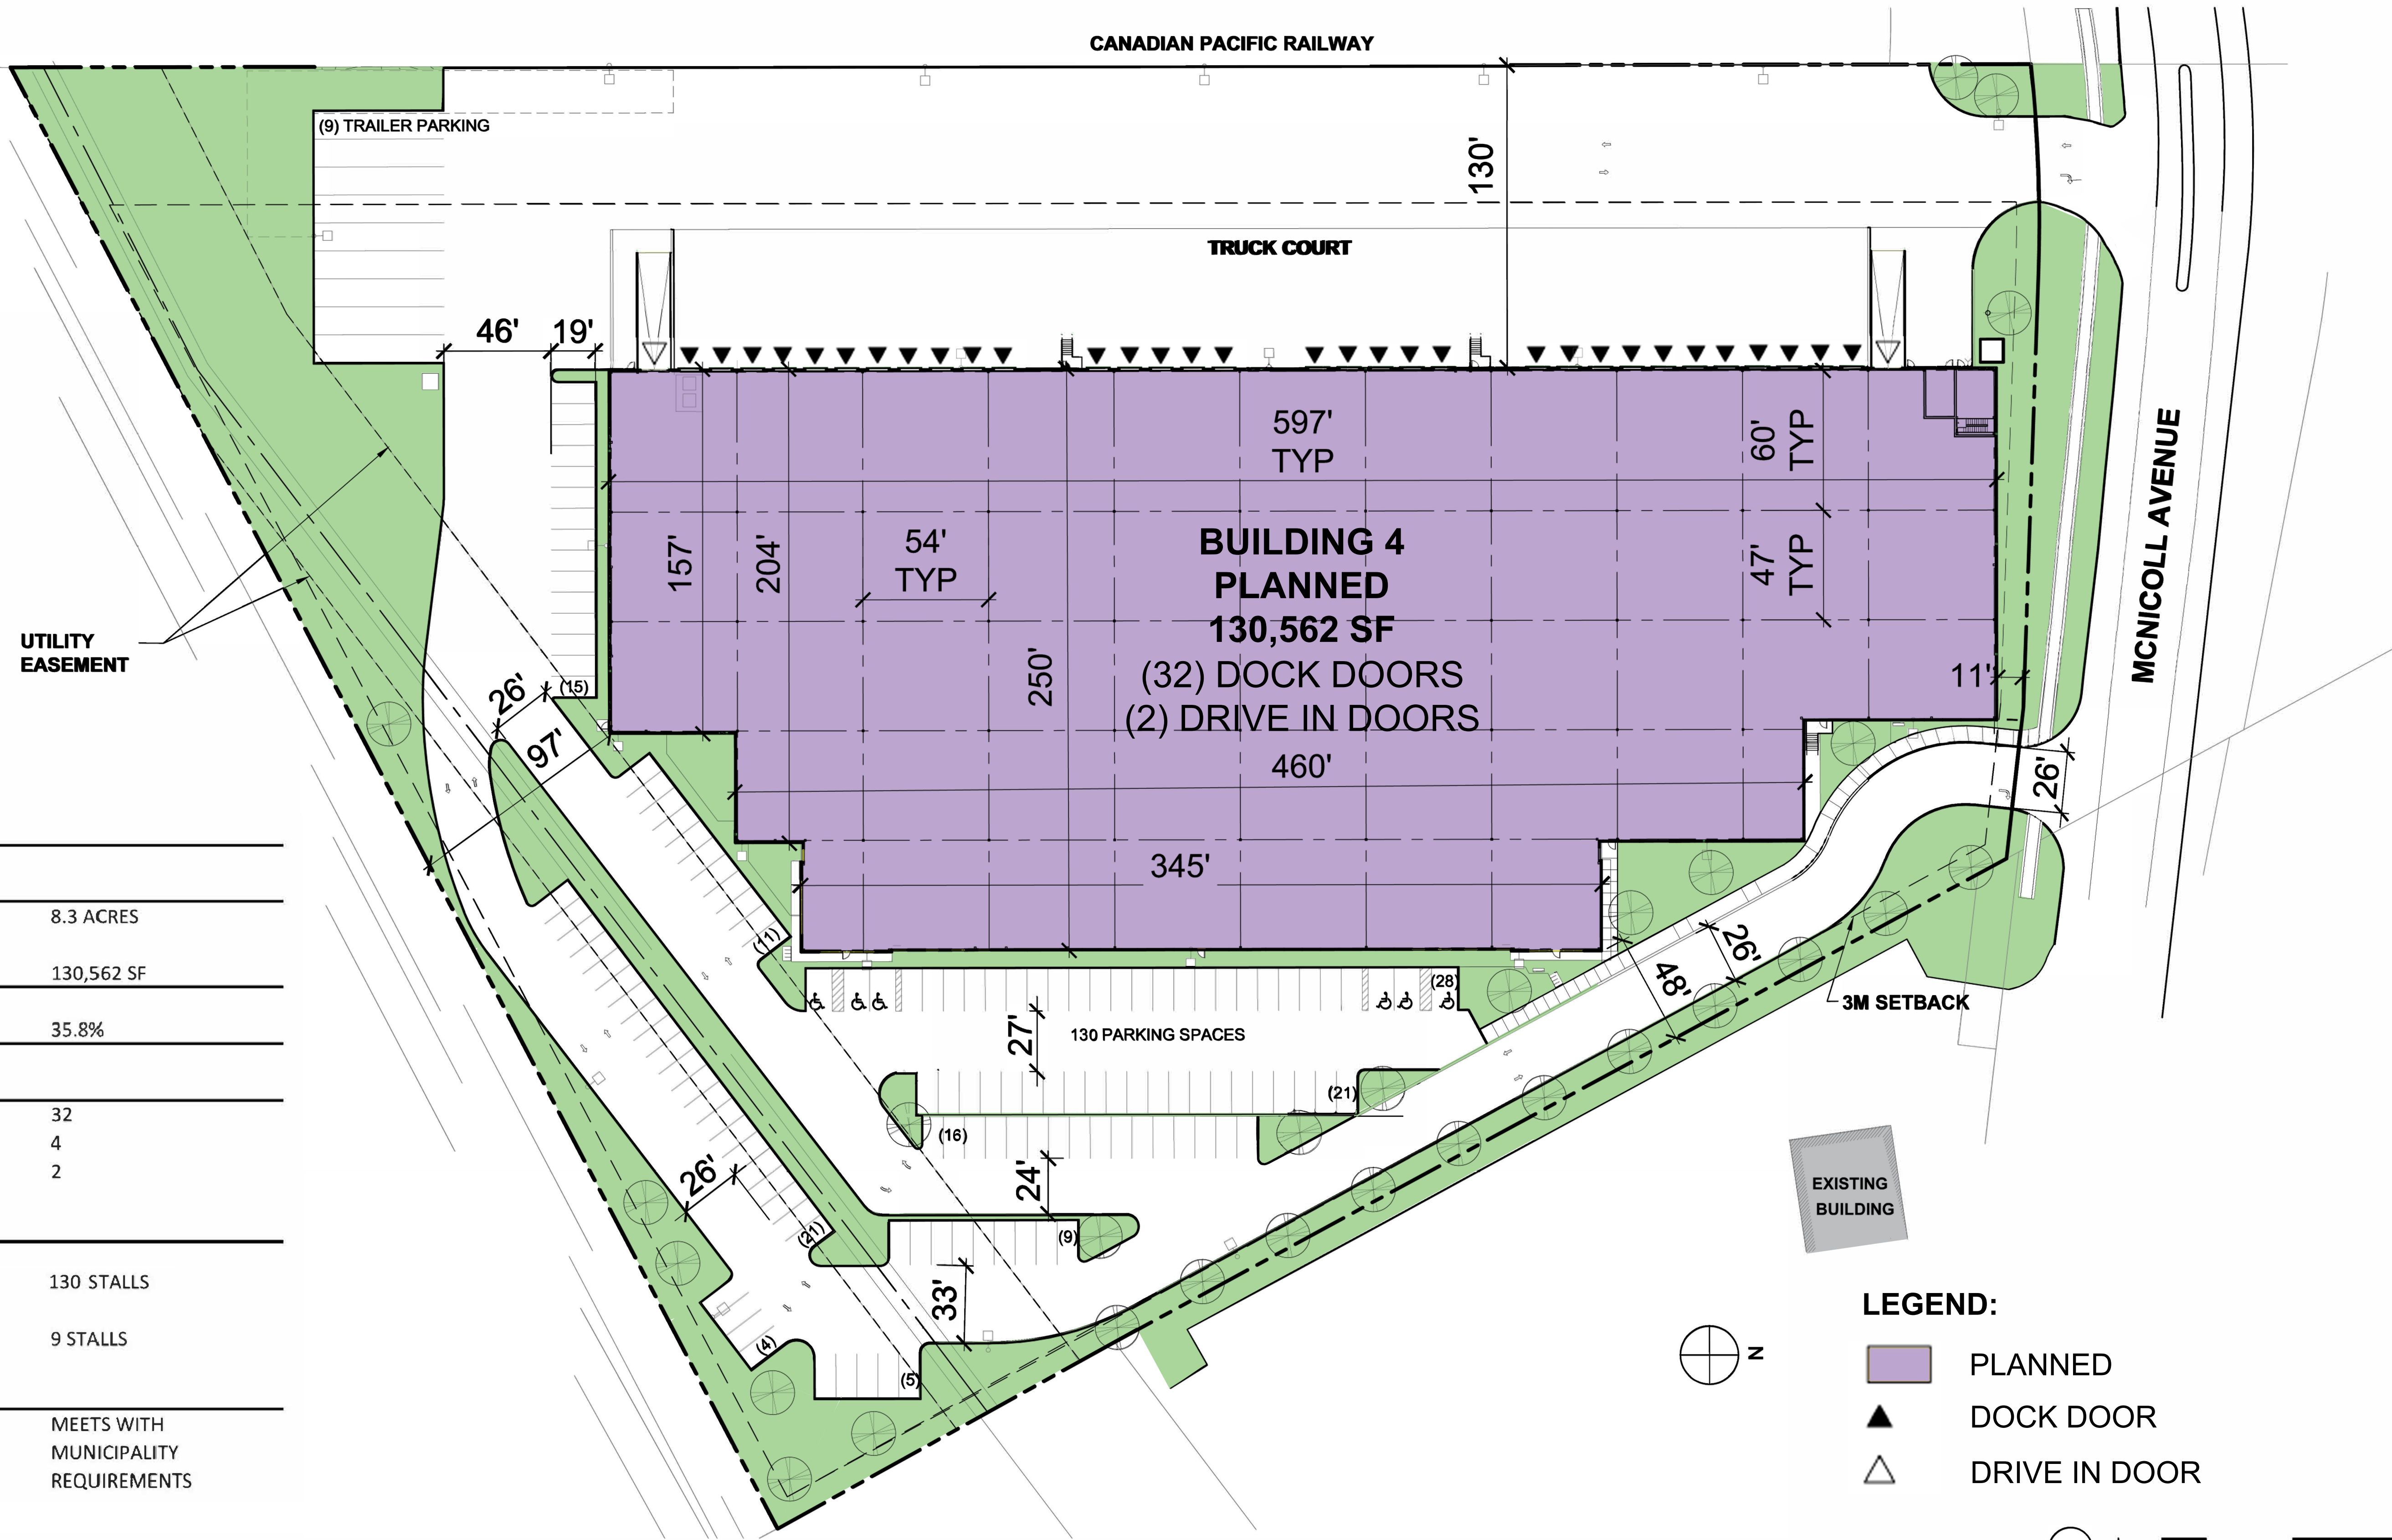

| PROJECT DATA | |
|--------------------------------------|------------|
| SITE AREA | |
| GROSS AREA | 8.3 ACRES |
| BUILDING SIZE | |
| BUILDING SIZE | 130,562 SF |
| FAR | |
| FAR | 35.8% |
| TRUCK DOORS | |
| DOCK LEVEL DOORS | 32 |
| KNOCK OUT PANELS | 4 |
| DRIVE IN DOORS | 2 |
| PARKING | |
| AUTO | |
| PARKING PROVIDED | 130 STALLS |
| TRAILER | |
| PARKING PROVIDED | 9 STALLS |
| LANDSCAPE AREA | |
| MEETS WITH MUNICIPALITY REQUIREMENTS | |

LEGEND:

PLANNED

DOCK DOOR

DRIVE IN DOOR

* PRELIMINARY NOT FOR CONSTRUCTION, PERMIT, OR REGULATORY APPROVAL. * BOUNDARY LINES AND EASEMENTS ARE PRELIMINARY & REQUIRE VERIFICATION - SURVEY NOT PROVIDED. * ALL BUILDING AREAS ARE APPROXIMATE UNTIL BUILDING FOOTPRINT/ ENTRY DESIGNS ARE FINALIZED. * RENDERING IS REPRESENTATIVE OF DESIGN INTENT ONLY. IT IS NOT A PHOTOREALISTIC REPRESENTATION OF ACTUAL MATERIALS PROPOSED AND SHOULD BE CONSIDERED PRELIMINARY AT ALL STAGES. * PRELIMINARY DETENTION CALCULATIONS. CALCULATIONS ARE SUBJECT TO CHANGE AND NEED TO BE CONFIRMED BY A LICENSED ENGINEER. *