

±56,752 SF

Industrial Space For Lease



Prologis Arrowhead Commerce Center, Building 14

6275 S. Sandhill Road, Suite 300–600
Las Vegas, NV 89120 USA



LOCATION

- Northwest Corner of Sandhill Road and Post Road
- Zoned M-D (Clark County)
- Airport Submarket
- Freeway access via Sunset Road and the Airport Connector

FACILITY

- ±83,504 SF Total
- ±56,752 SF Available
- ±10,206 SF of Office
- Five (5) Grade Level Doors
- Nineteen (19) Dock High Doors
- 28' minimum Clear Height
- ESFR Fire Sprinklers
- Power: 800 amp, 277/480 volt, 3-phase power

±56,752 SF


Industrial Space For Lease



■ Leased

■ Available

For illustration purposes only. Not to scale.

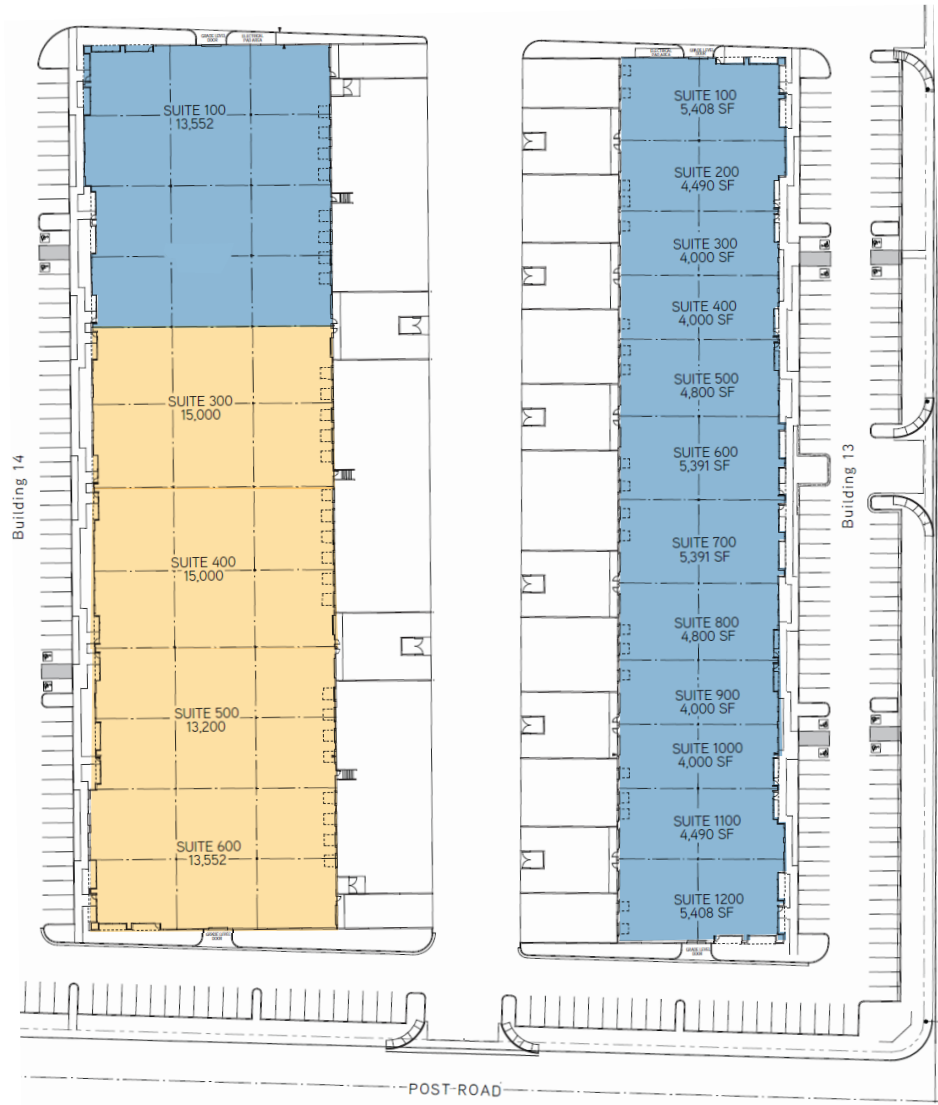

Colliers International
Spencer Pinter
Executive Vice President
spencer.pinter@colliers.com
ph +1 702 836 3776
cell +1 702 768 1856
6795 Agilysys Way
Suite 210
Las Vegas, NV 89113 USA
License # NV-S.0039013

Colliers International
Dan Doherty, SIOR
Vice Chairman
dan.doherty@colliers.com
ph +1 702 836 3707
cell +1 702 809 1000
6795 Agilysys Way
Suite 210
Las Vegas, NV 89113 USA
License # NV-S.0024287

Colliers International
Chris Lane, SIOR, CCIM
Senior Vice President
chris.lane@colliers.com
ph +1 702 836 3728
cell +1 702 808 4956
6795 Agilysys Way
Suite 210
Las Vegas, NV 89113 USA
License # NV-S.0166896

Prologis
Renee Carroll
Senior Leasing Manager
rcarroll@prologis.com
ph +1 702 891 9503
cell +1 702 844 5282
3883 Howard Hughes Pkwy
Suite 850
Las Vegas, NV 89169 USA

±56,752 SF


Industrial Space For Lease



▲ = Dock Doors

◆ = Grade Doors

For illustration purposes only. Not to scale.

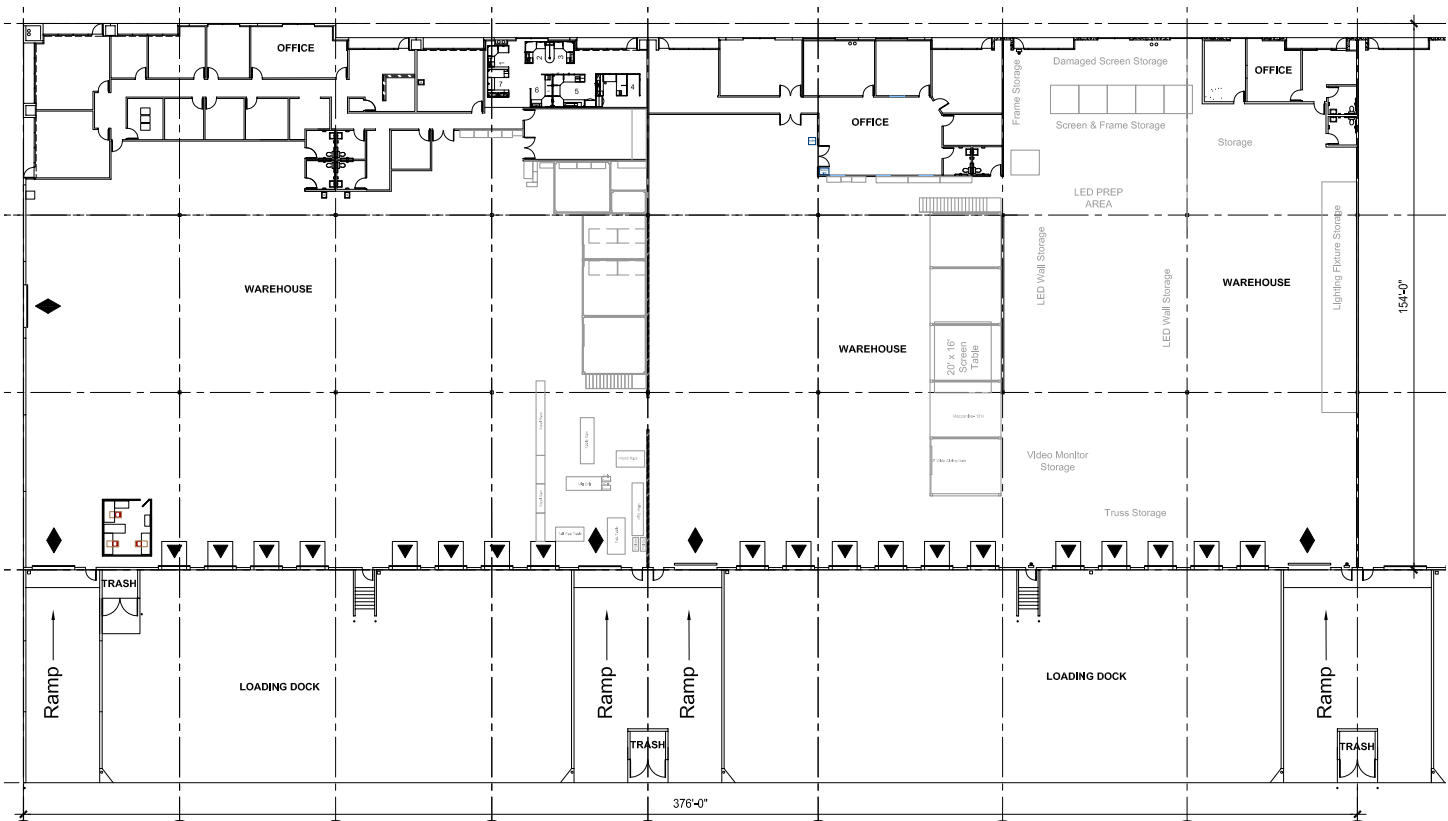

Colliers International
Spencer Pinter
Executive Vice President
spencer.pinter@colliers.com
ph +1 702 836 3776
cell +1 702 768 1856
6795 Agilysys Way
Suite 210
Las Vegas, NV 89113 USA
License # NV-S.0039013

Colliers International
Dan Doherty, SIOR
Vice Chairman
dan.doherty@colliers.com
ph +1 702 836 3707
cell +1 702 809 1000
6795 Agilysys Way
Suite 210
Las Vegas, NV 89113 USA
License # NV-S.0024287

Colliers International
Chris Lane, SIOR, CCIM
Senior Vice President
chris.lane@colliers.com
ph +1 702 836 3728
cell +1 702 808 4956
6795 Agilysys Way
Suite 210
Las Vegas, NV 89113 USA
License # NV-S.0166896

Prologis
Renee Carroll
Senior Leasing Manager
rcarroll@prologis.com
ph +1 702 891 9503
cell +1 702 844 5282
3883 Howard Hughes Pkwy
Suite 850
Las Vegas, NV 89169 USA